




47 TIMBERLANE DRIVE
FURNITURE LAYOUT

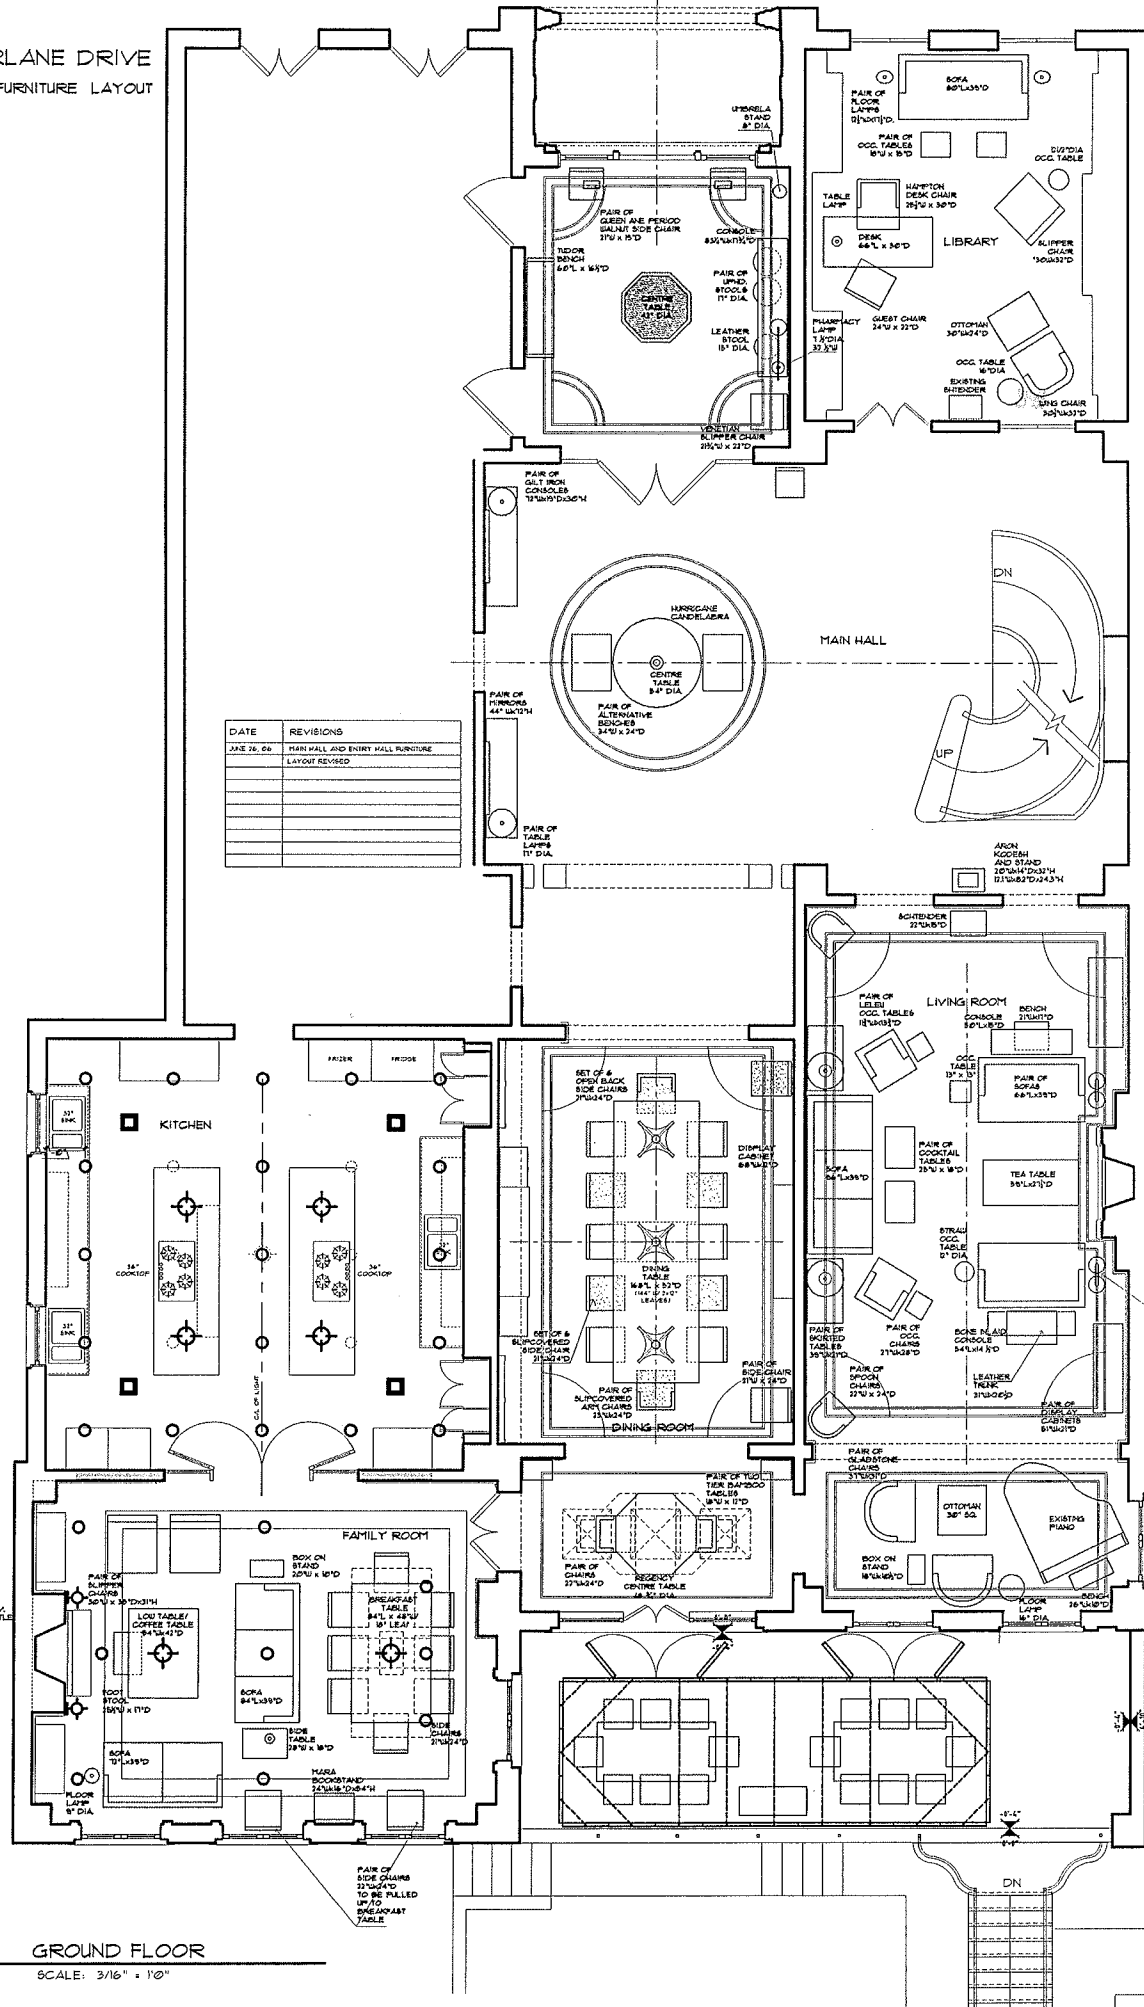

DATE	REVISIONS
JUNE 26, 69	MAIN HALL AND ENTRY HALL FURNITURE LAYOUT REVISED

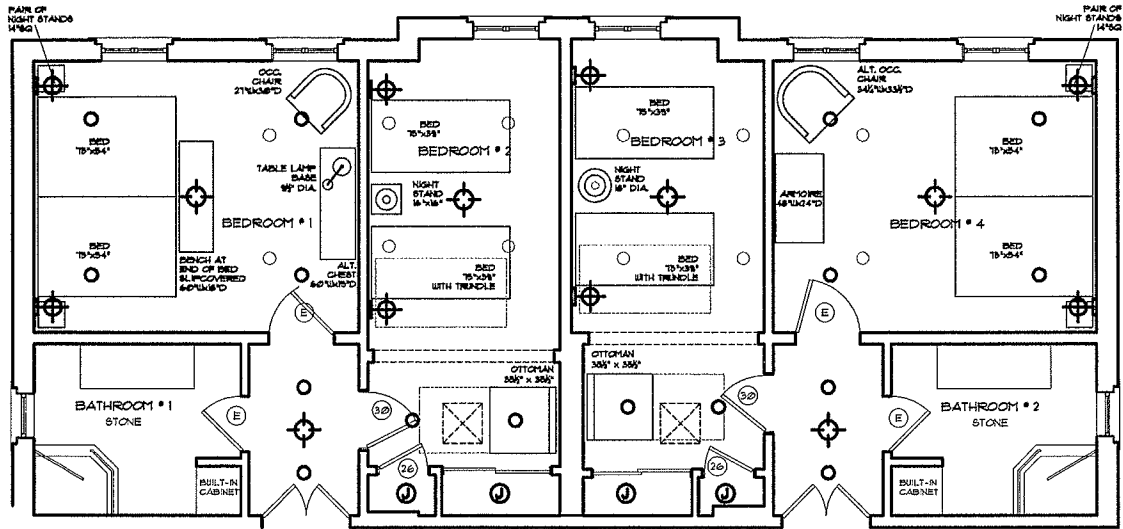

UPPER HALL
CARPET

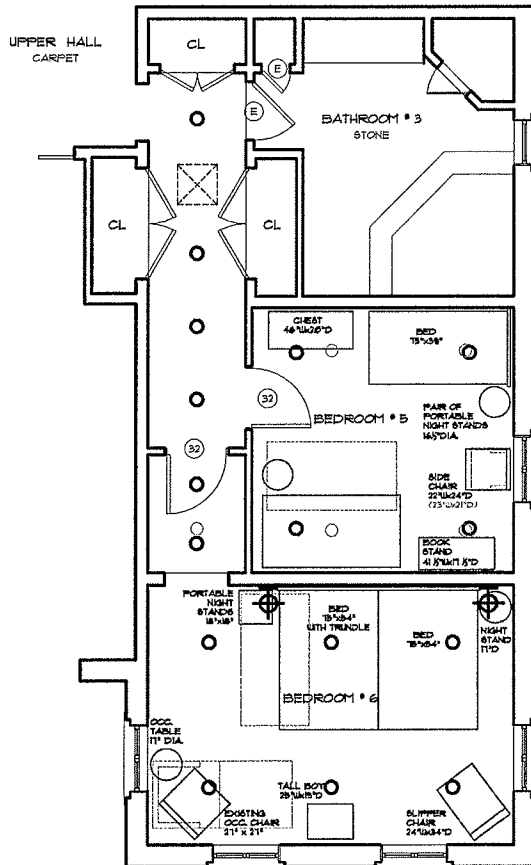


DATE	REVISIONS
MAR 26, 2006	REVISED FURNITURE LAYOUT
JUN 21, 2006	REVISED FURNITURE LAYOUT

OPTION "A" APPROVED AUGUST 12, 2005

47 TIMBERLANE DRIVE
 FURNITURE LAYOUT
 080808BA

APPROVED AUG. 12, 2005

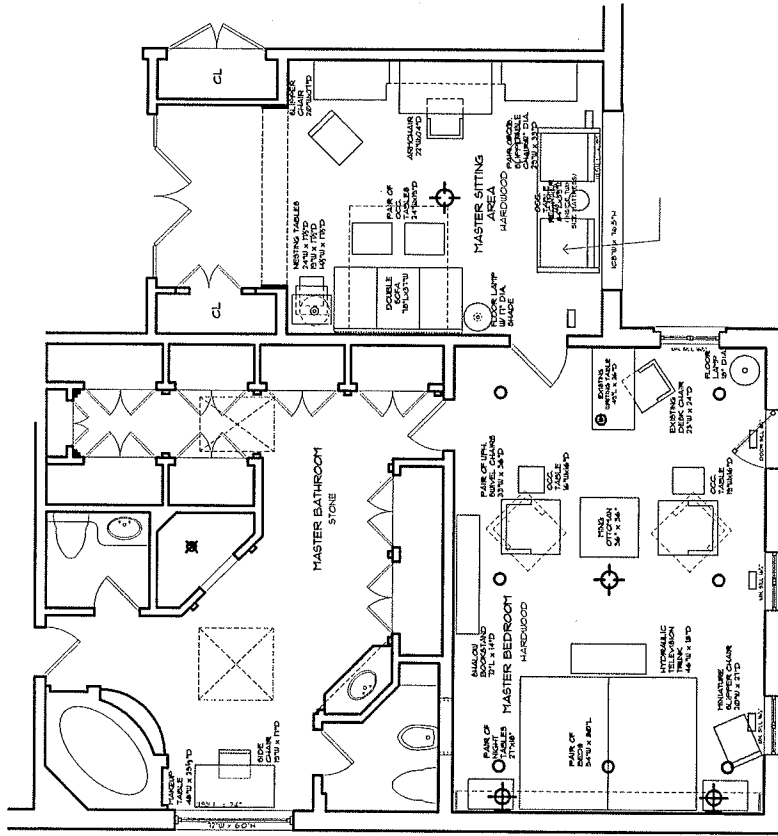

1 SECOND FLOOR PLAN
 A2 SCALE: 3/16" = 1'-0"

DATE	REVISIONS
DEC 24 2004	F.L.R. PLANS - EXISTING
JAN 05 2005	FURNITURE LAYOUT
JAN 04 2005	REVISED FURNITURE LAYOUT
JAN 05 2005	REVISED FURNITURE & ELECT. LAYOUT
JAN 04 2005	REVISED FAMILY ROOM FURN. LAYOUT
JAN 05 2005	REVISED MASTER BEDROOM
JAN 18 2005	AREA RUG AT FAMILY ROOM AND MASTER BDR.
JAN 02 2005	REV. BREAKFAST TABLE - MAIN FLOOR AND MASTER BEDR. - FURN. LAYOUT
FEB 07 2005	FURNITURE LAYOUT REVISED
FEB 10 2005	REVISED FURNITURE LAYOUT - F.A.R. AREA
FEB 17 2005	MASTER BATHROOM - PROPOSAL
FEB 25 2005	REVISED BATHS LAYOUT - MASTER BEDROOM
JULY 05 2005	MASTER SITTING ROOM-ENTRY, BUILT-IN FURNITURE LAYOUT - MASTER SITTING ROOM
JULY 12 2005	AREA RUG LAYOUT - REV. BATHROOM LAYOUT
AUG 12 2005	REV. BATHROOM LAYOUT - MASTER SITTING RT.
AUG 29 2005	REV. BATHROOM LAYOUT - MASTER SITTING RT.
SEP 08 2005	REVISED AREA RUG, MASTER BEDRFL.
NOV 18 2005	REVISED BDR LAYOUT - OCC. TABLE PASS BDRFL.
DEC 01 2005	REV. BATHROOM LAYOUT - MASTER BATHROOM